




GROUND FLOOR PLAN (BUILDING - I)

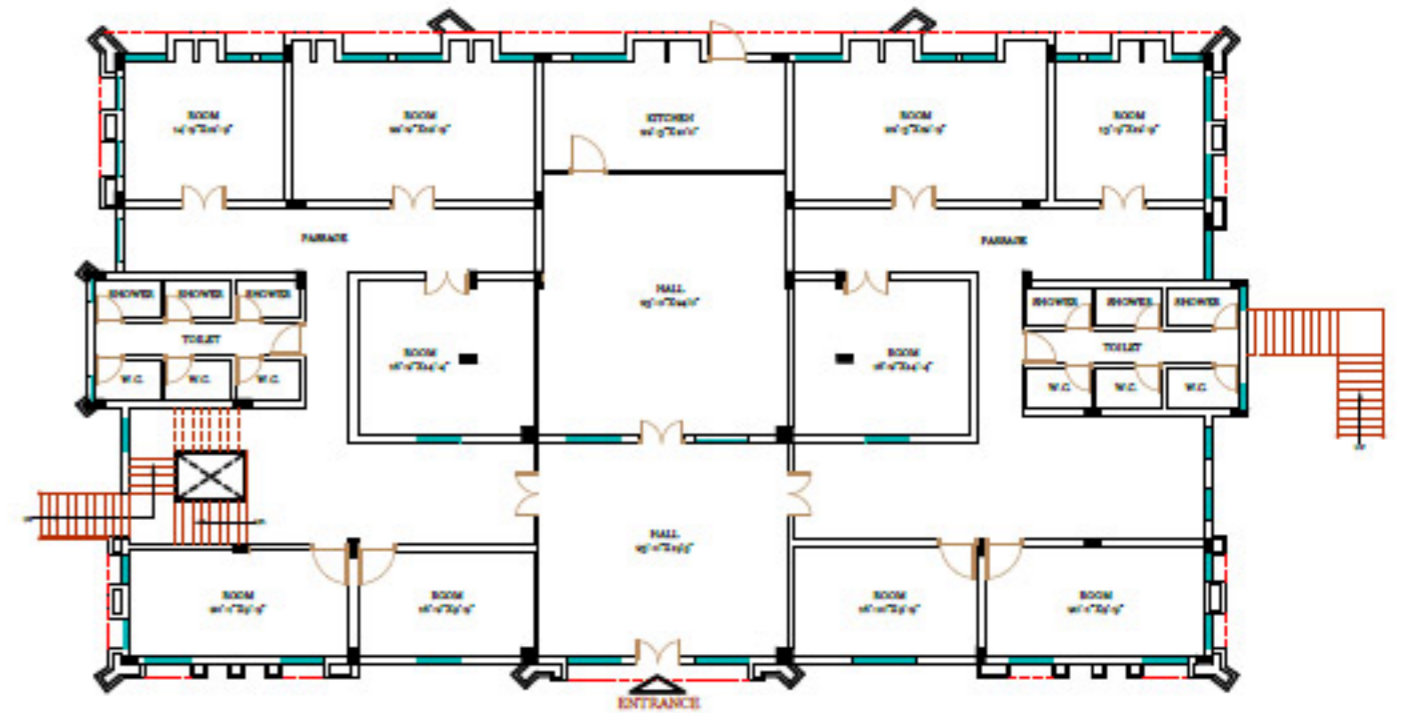

GROUND FLOOR PLAN (BUILDING - II)

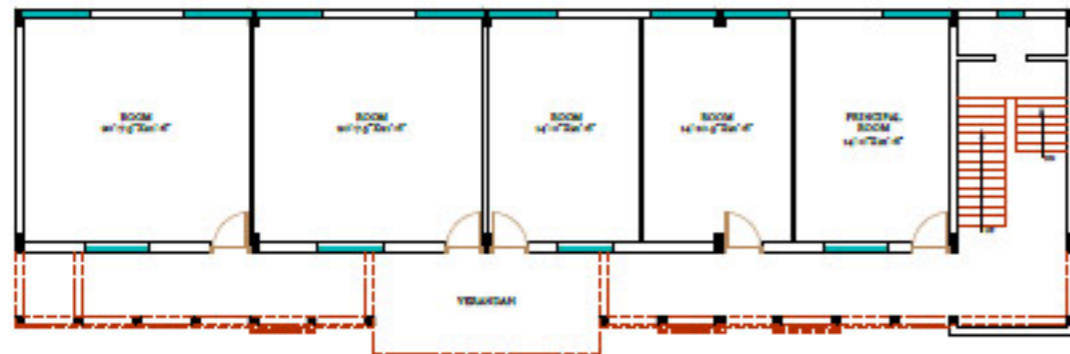

FIRST FLOOR PLAN (BUILDING - I)

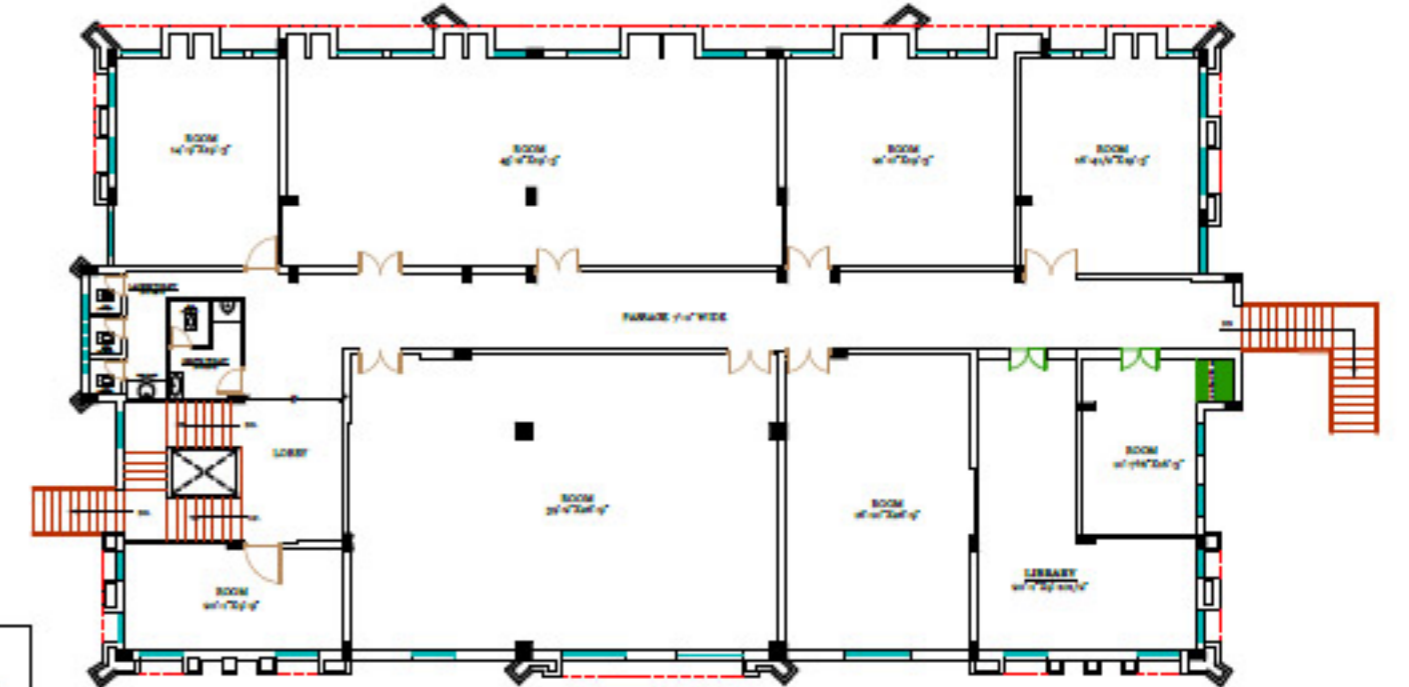

FIRST FLOOR PLAN (BUILDING - D)

LAND AREA : 2500 Sq.Mt.
CONSTRUCTED AREA : 2040 Sq.Mt.

| | | | | |
|---|--|-------------------|--------------------------|--|
| PROJECT:- VIDYAGRAM T T COLLEGE | DRAWING TITLE: FLOOR PLANS | NORTH ↓ | CHKD BY:- | ARCHITECT:- Sansrishti Infra Designs (P) Ltd. 75, Devi Nagar, New Banganer Road, Jaipur - 302015 Ph: 0141 - 2257376 Fax: 0141 - 2257377 Email: sansrishti@hotmail.com |
| CLIENT:- SHRI GANESH FOUNDATION FOR EDUCATION & RESEARCH | SCALE:- N.T.S DATE:- 07-06-2012 | | DRWN BY:- ASHWANI | |